


MATCH LINE "A"  
MATCH LINE "B"

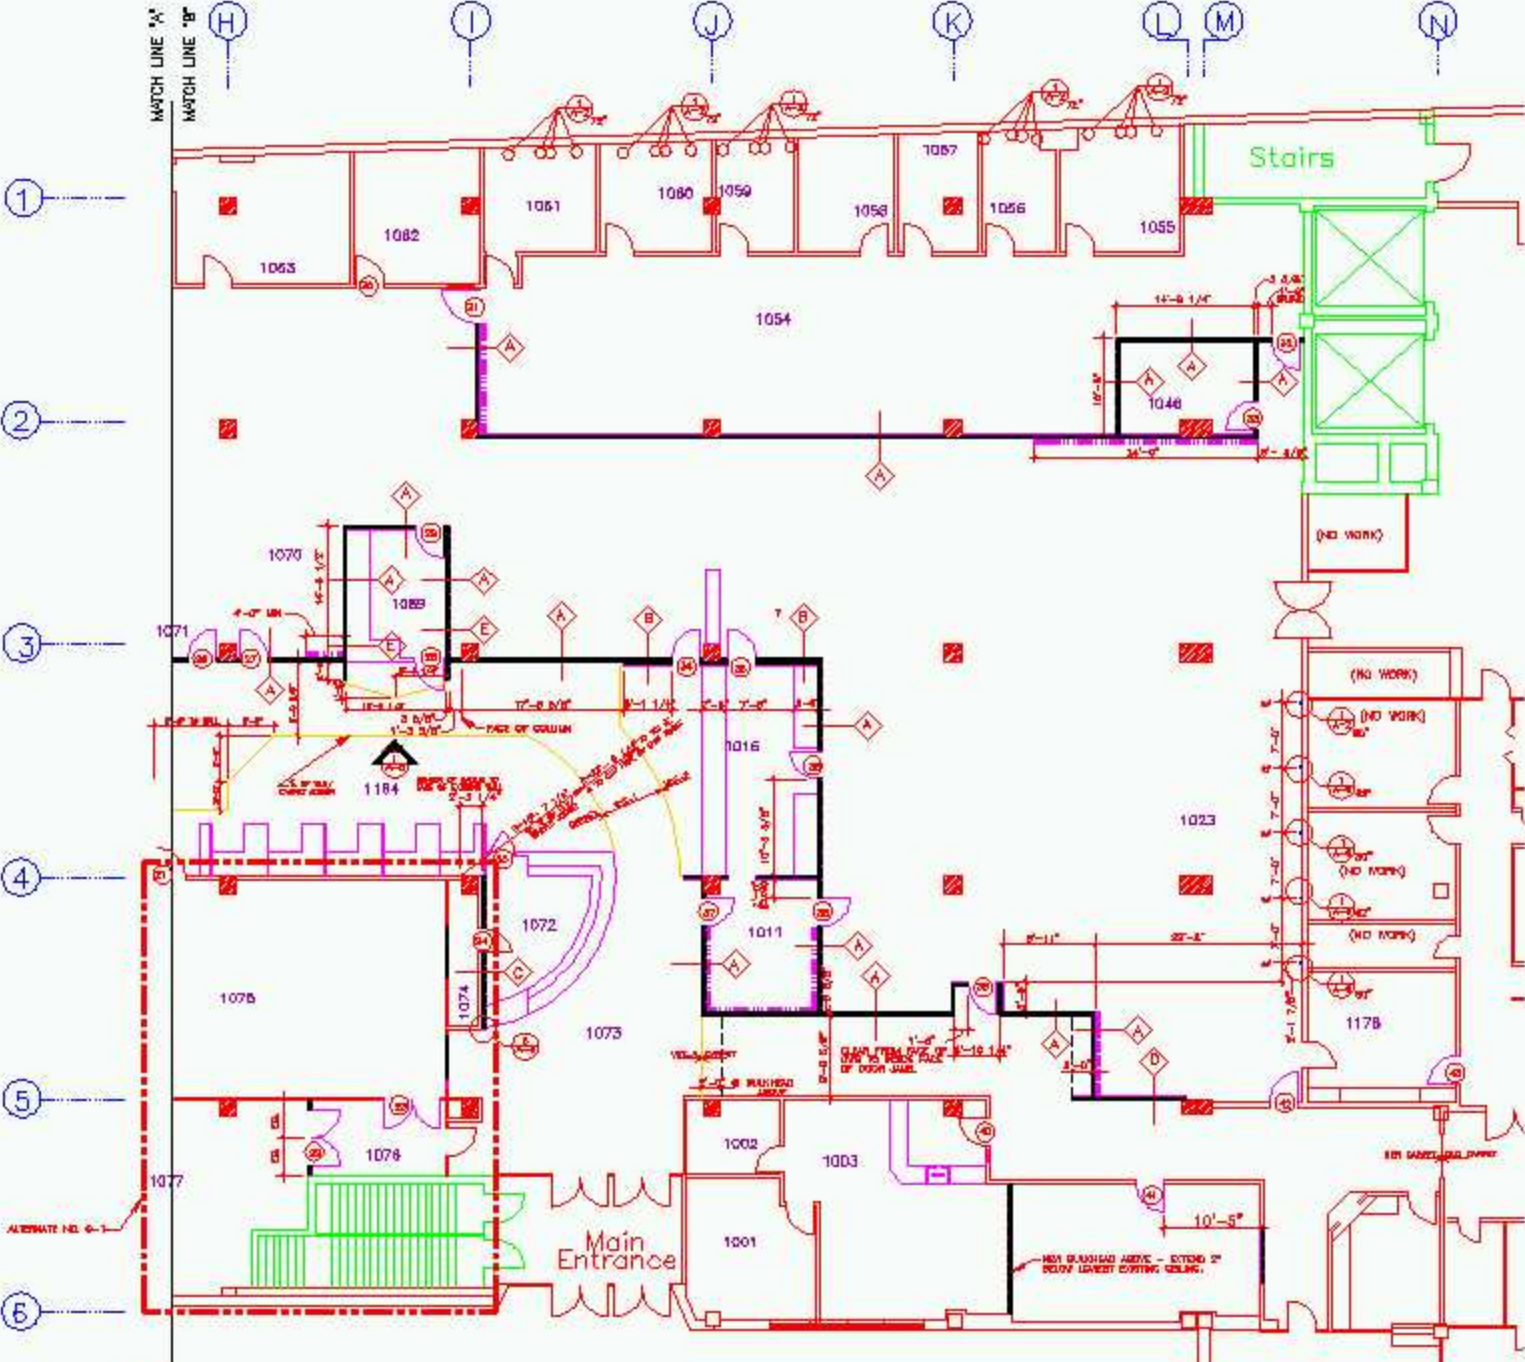

 DISTINGUISHING  
 NEW WALLS  


ALL DIMENSIONS ARE TO FACE UNLESS OTHERWISE NOTED.  
 DIMENSIONS TO FACE UNLESS OTHERWISE NOTED.  
 DIMENSIONS TO FACE UNLESS OTHERWISE NOTED.

# FIRST FLOOR PLAN - SHEET "B"

SCALE: 1/8" = 1'-0"