


BILTMORE AVE. BELOW

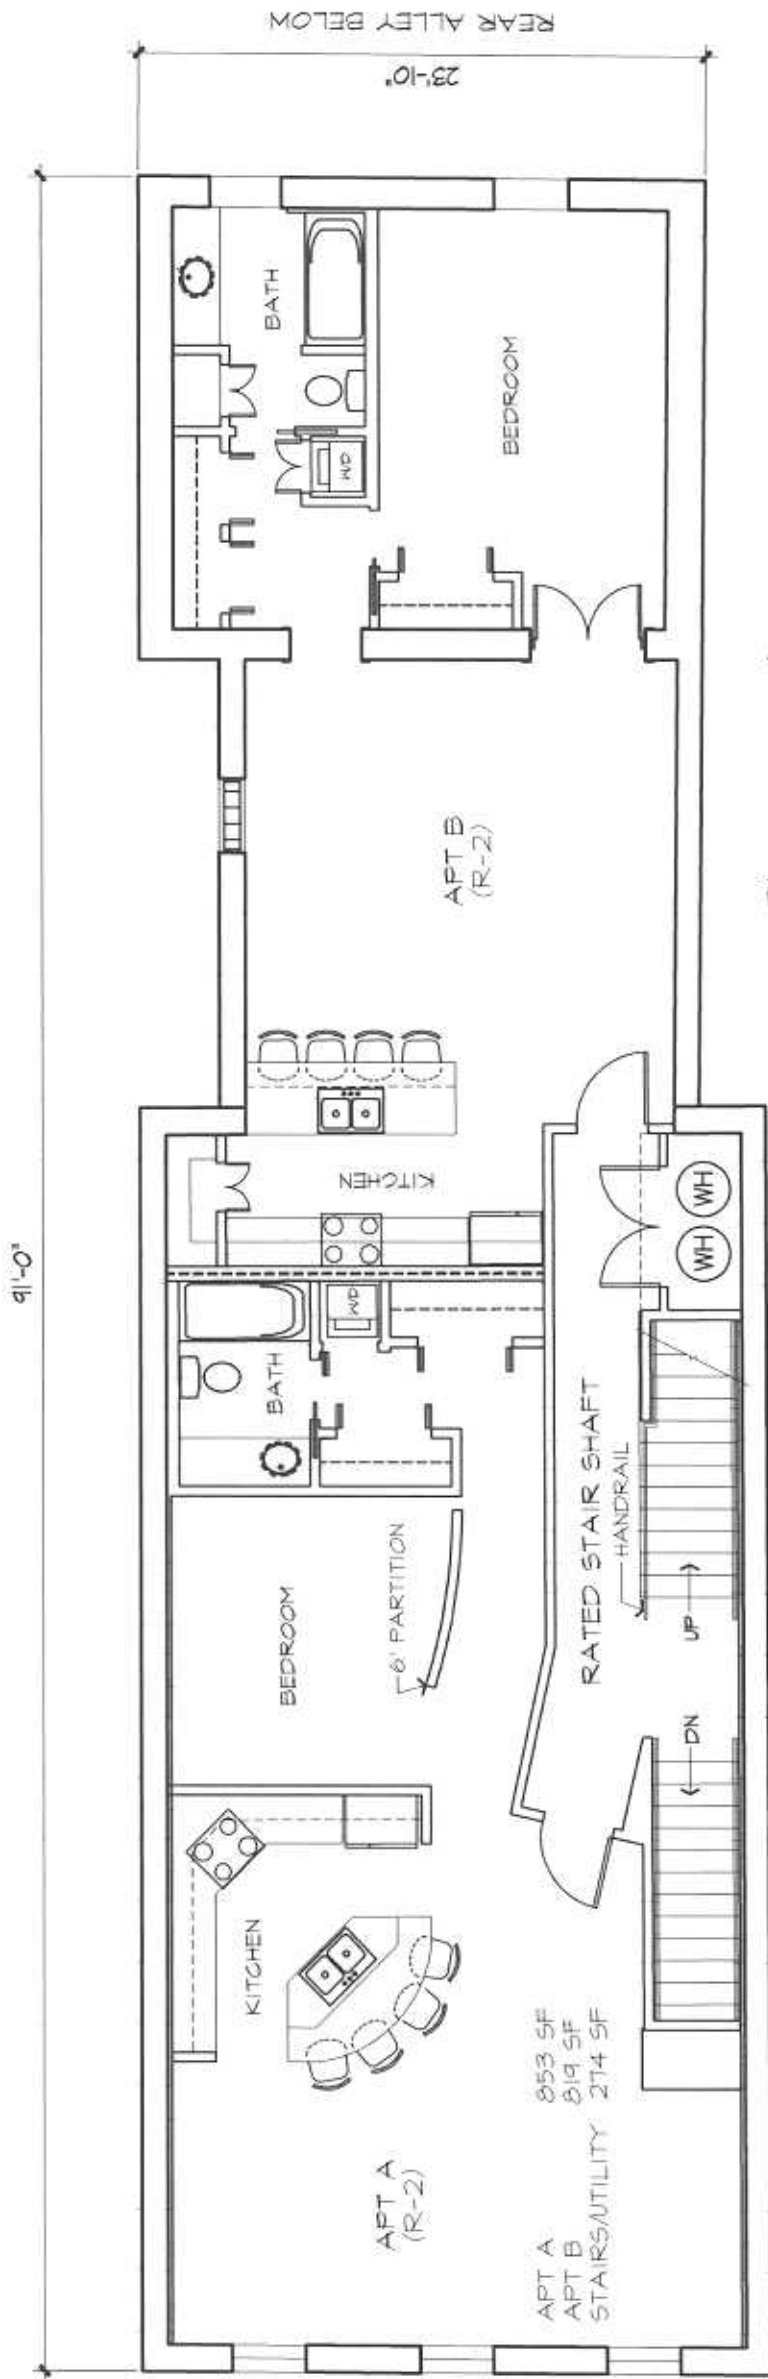

APT A 853 SF  
 APT B 819 SF  
 STAIRS/UTILITY 214 SF

**PROPOSED SECOND FLOOR PLAN**

SCALE: 1/8" = 1'-0"



**GLAZER ARCHITECTURE, PA**

03.01.2002