


BILTMORE AVE. BELOW



91'-0"

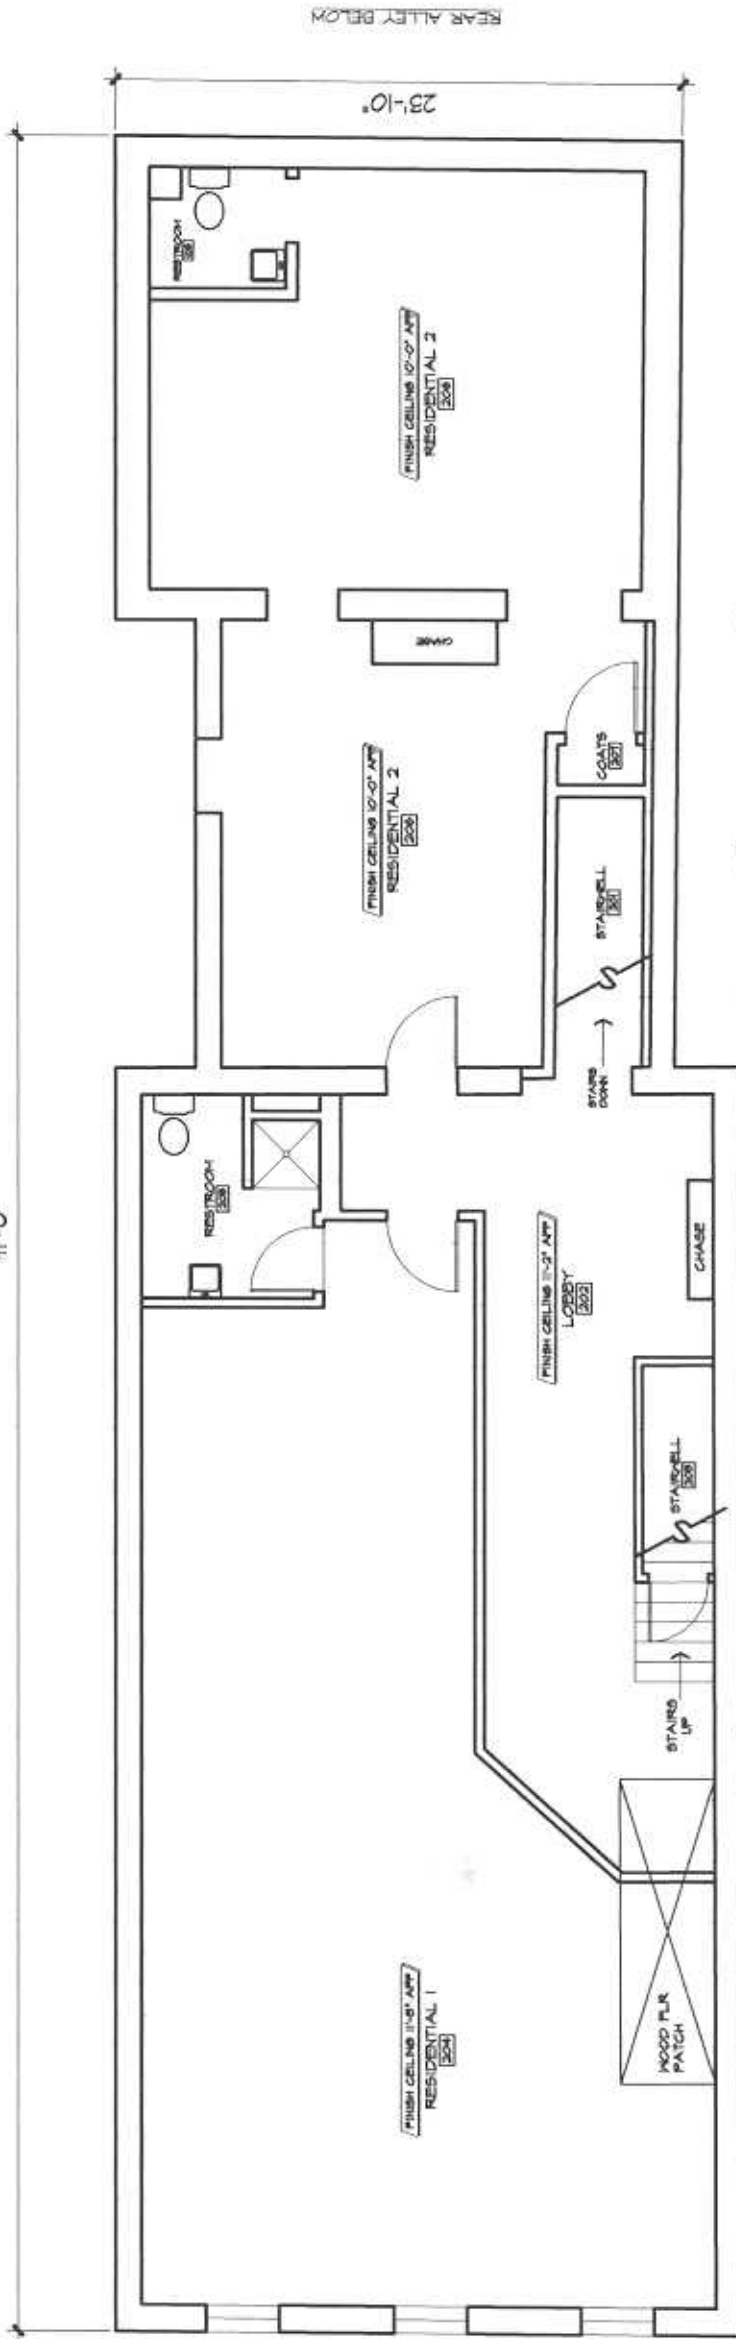

REAR ALLEY BELOW

23'-10"

FINISH CEILING 10'-0" APX
RESIDENTIAL 1
204

FINISH CEILING 10'-0" APX
LOBBY
202

FINISH CEILING 10'-0" APX
RESIDENTIAL 2
205

FINISH CEILING 10'-0" APX
RESIDENTIAL 2
206

EXISTING SECOND FLOOR PLAN

SCALE: 1/8" = 1'-0"

A3

GLAZER ARCHITECTURE, PA

03.01.2002