


SO
CT

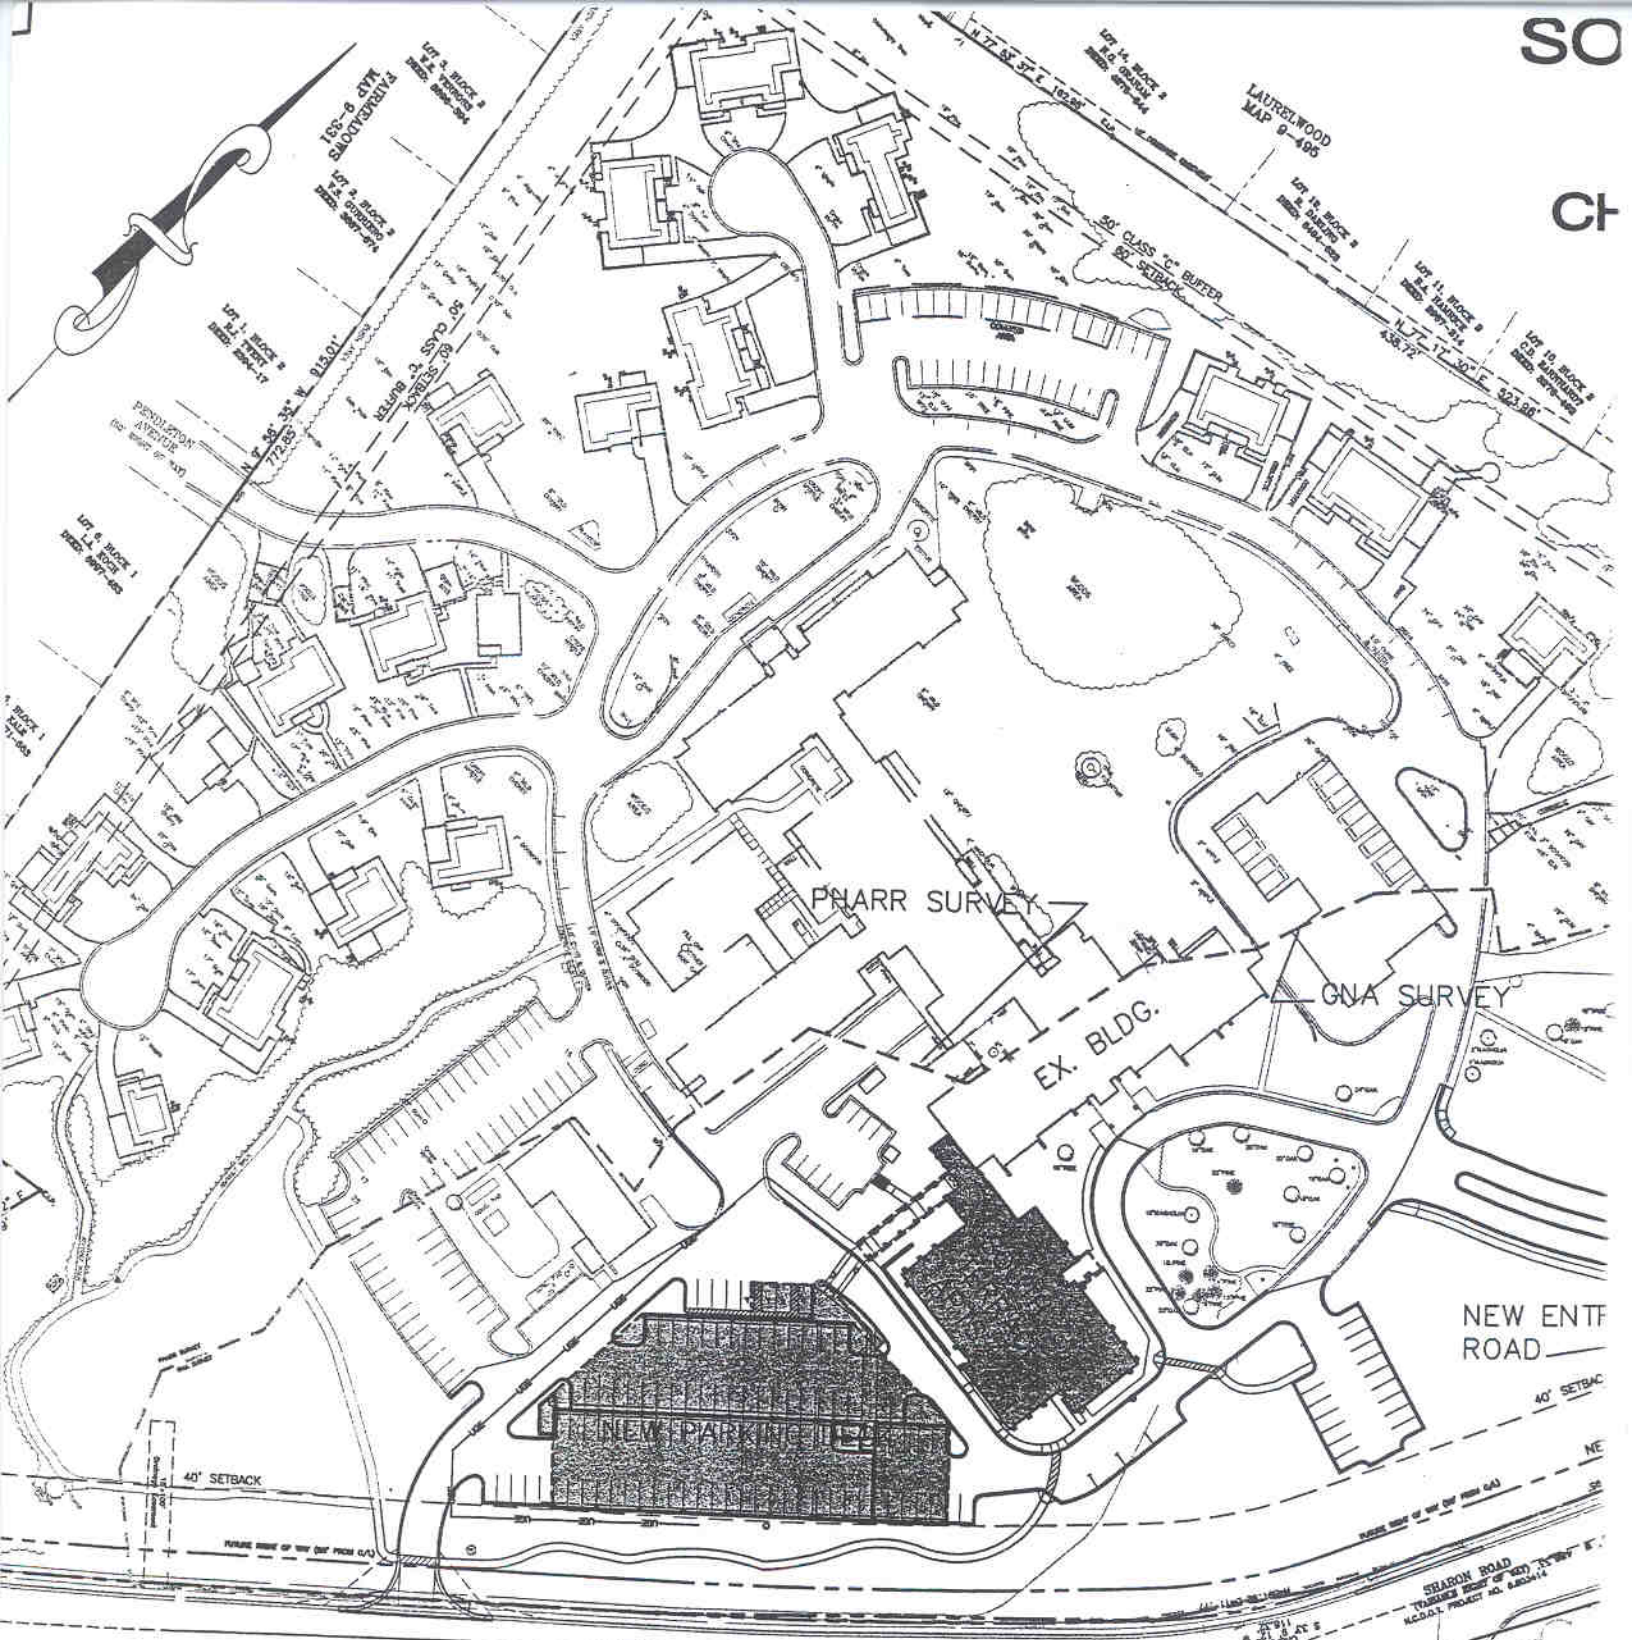

Sharon Presbyterian Church

DEVELOPMENT MAP

SCALE: 1" = 60'